




12/21/2011 8:49:18 AM C:\Users\kmontgomery\Documents\Drawings\Goddamned Ped Bridge\Summary Report\Option6.dgn

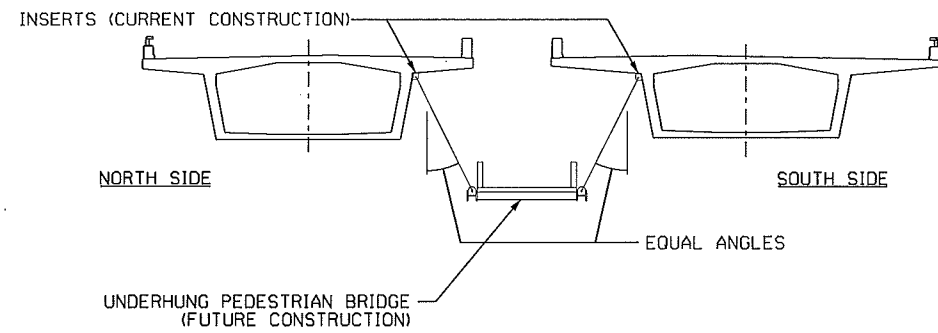


UNIT 1

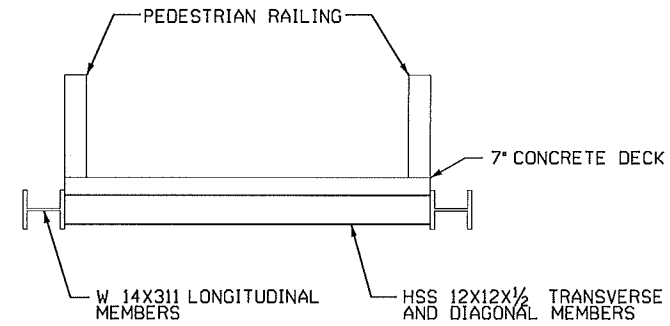

UNIT 1 CROSS-SECTION

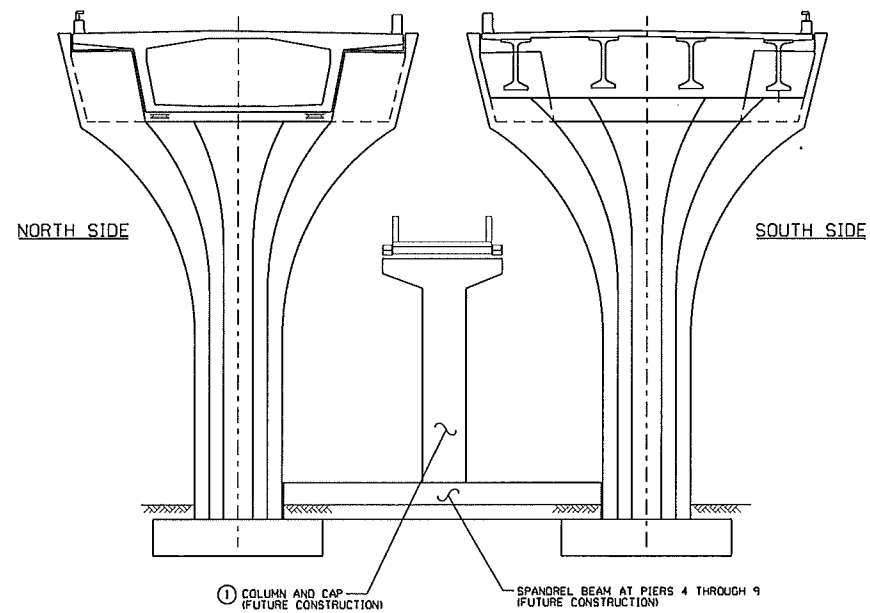

PIER 4

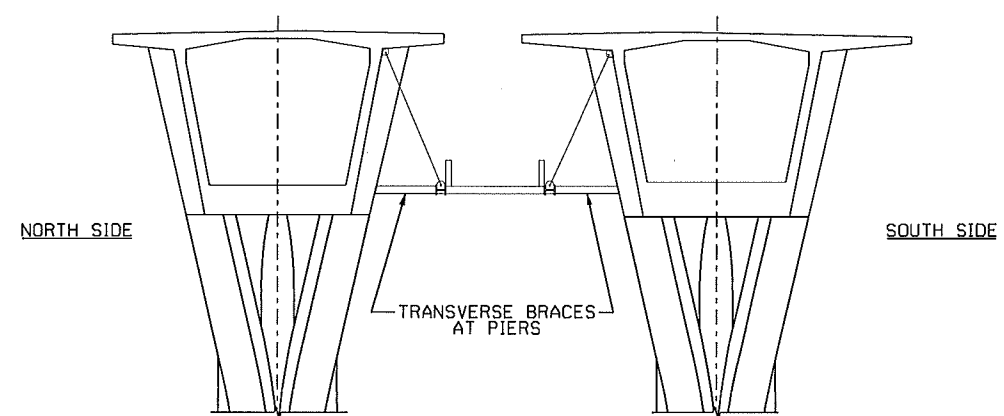

PIERS 1 - 3

NOTES:

- ① FUTURE COLUMNS EXIST AT THE BEGINNING OF THE UNDERHUNG BRIDGE NEAR THE WEST ABUTMENT AND AT PIERS 4 THROUGH 9. ADDITIONAL PIERS MAY BE REQUIRED FOR THE EAST AND WEST APPROACHES BASED UPON THE FUTURE DESIGN OF THE APPROACHES.



CERTIFIED BY

LICENSED PROFESSIONAL ENGINEER
NAME: CHRISTOPHER J. BURGESS
DATE

LIC. NO. 45833

DRAWING
REVISION


NO.	BY	DATE	DESCRIPTION
1	CM	12/21/11	ISSUED FOR PERMIT
2	CM	12/21/11	REVISED TO ADD PIER 4
3	CM	12/21/11	REVISED TO ADD PIER 5
4	CM	12/21/11	REVISED TO ADD PIER 6
5	CM	12/21/11	REVISED TO ADD PIER 7
6	CM	12/21/11	REVISED TO ADD PIER 8
7	CM	12/21/11	REVISED TO ADD PIER 9
8	CM	12/21/11	REVISED TO ADD PIER 10
9	CM	12/21/11	REVISED TO ADD PIER 11
10	CM	12/21/11	REVISED TO ADD PIER 12

TITLE:
UNDERHUNG PEDESTRIAN
BRIDGE SECTIONS


DES:	OR:	APPROVED:
CHK:	CHK:	
SHEET NO.	OF	SHEETS



BRIDGE NO.
-

12/21/2011 8:53:56 AM C:\Users\kmontgomery\Documents\Presbach\Goddemmed Ped Bridge\Summary Report\Option6.dgn

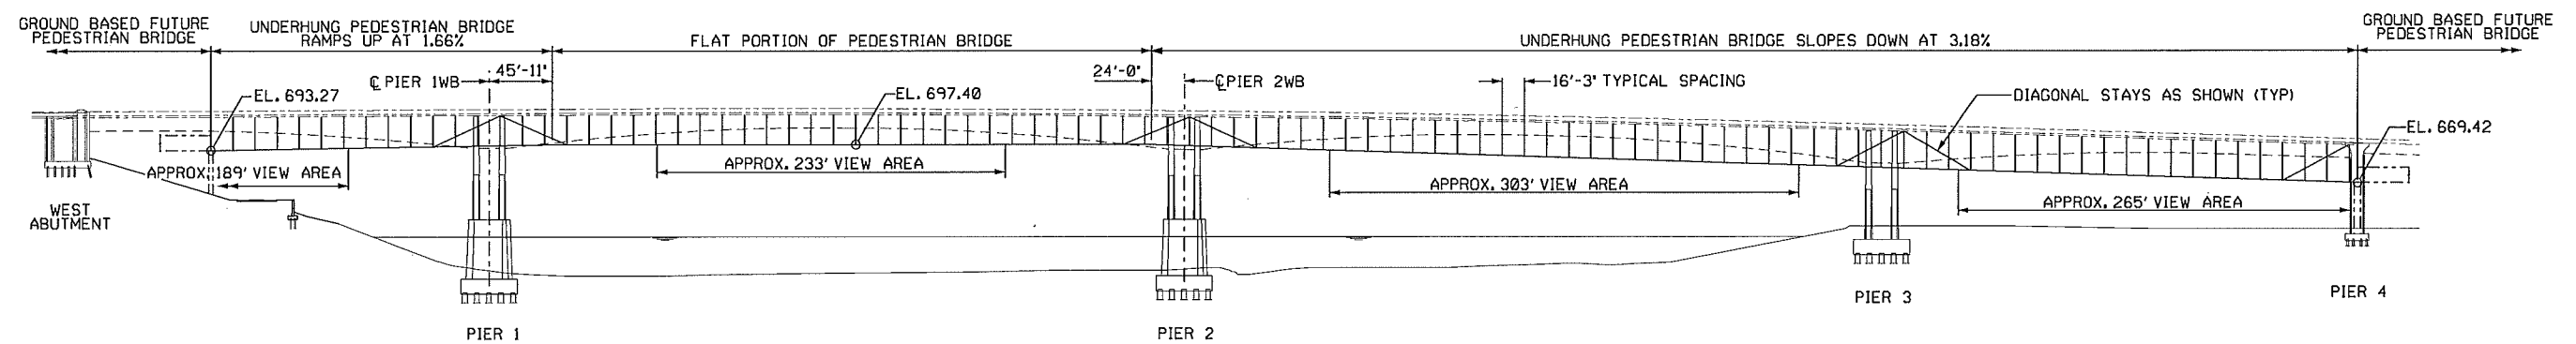

NOTES:
ELEVATIONS GIVEN ARE TO LOW CHORD

	CERTIFIED BY _____		DATE _____	DESCRIPTION _____	TITLE: UNDERHUNG PEDESTRIAN BRIDGE ELEVATION	DES: _____	DR: _____	APPROVED: _____	BRIDGE NO. _____
	NAME: CHRISTOPHER J. BURGESS					LIC. NO. 45833	CHK: _____		

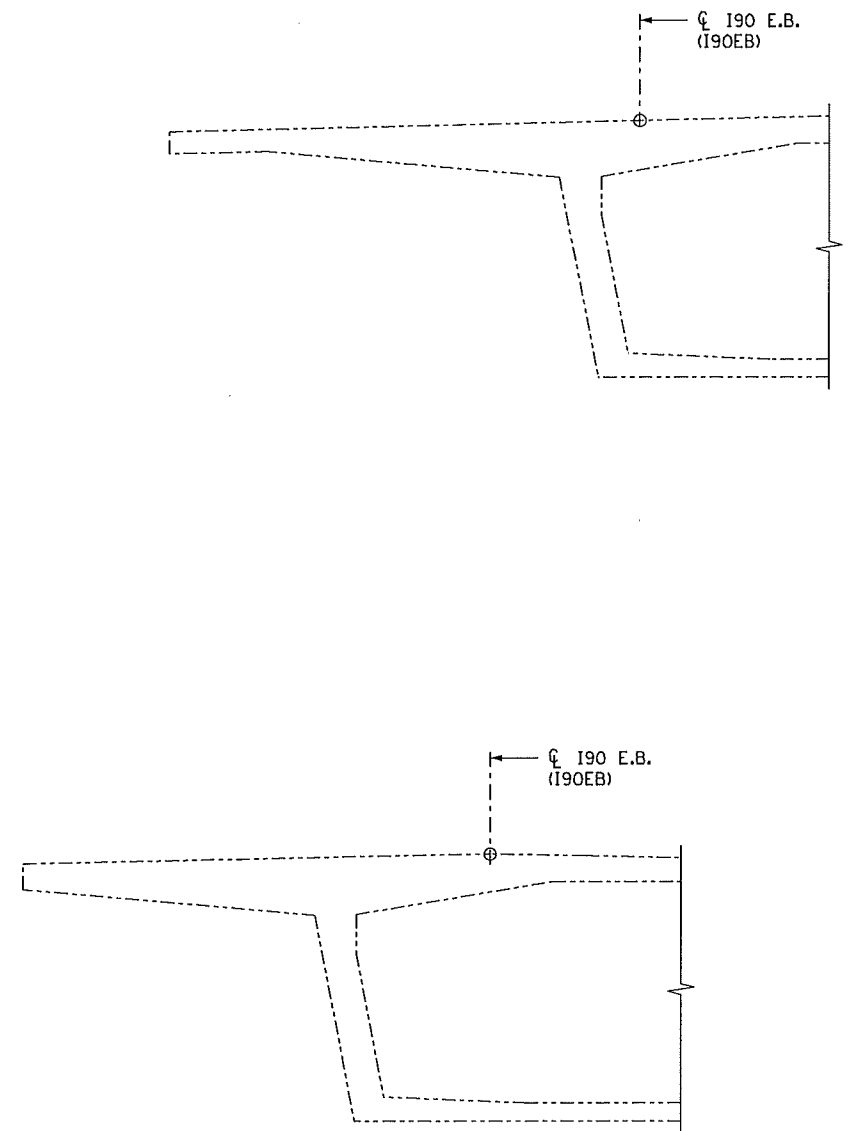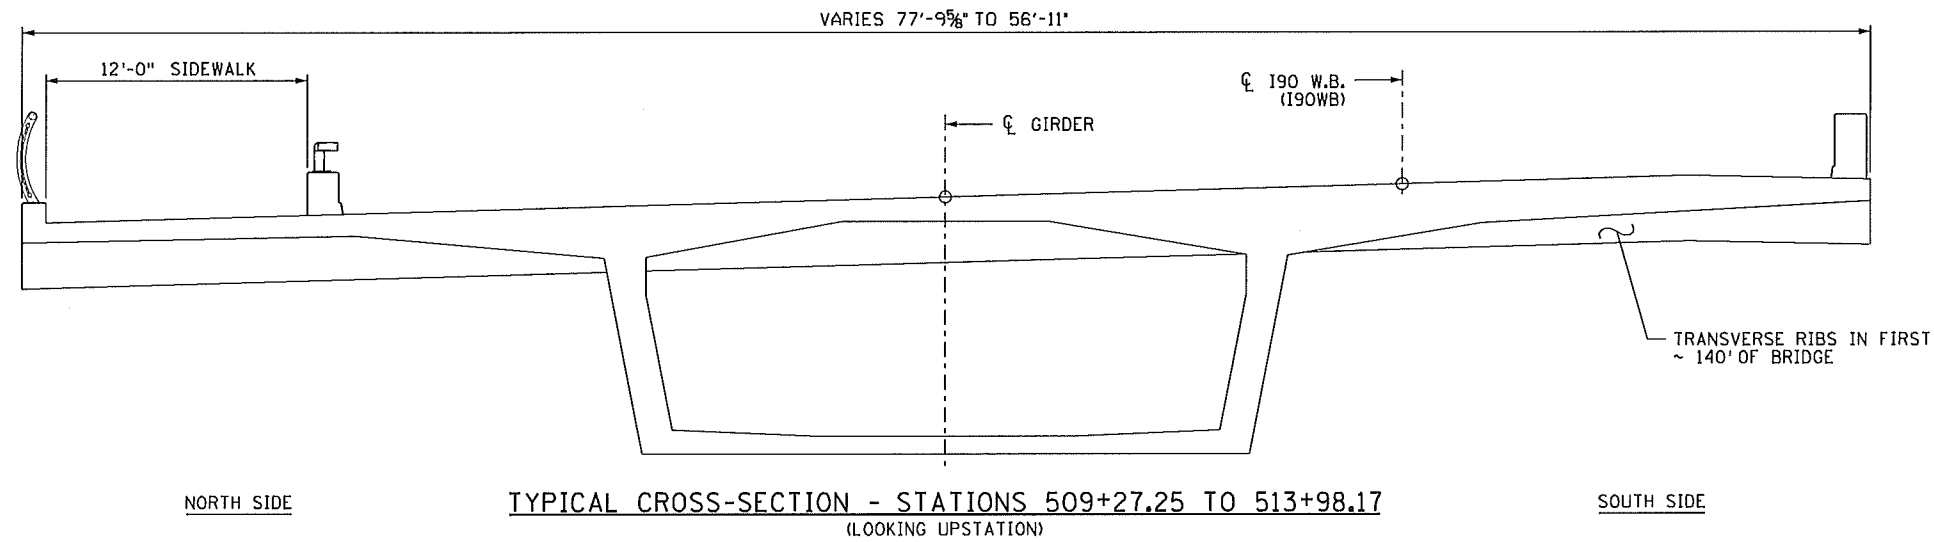

NORTH SIDE
 MAXIMUM DEPTH SECTION
 TYPICAL CROSS-SECTION - STATIONS 513+98.17 TO 526+70.92
 (LOOKING UPSTATION)
 SOUTH SIDE



CERTIFIED BY
 LICENSED PROFESSIONAL ENGINEER
 NAME: CHRISTOPHER J. BURGESS
 DATE
 LIC. NO. 45833


DRAWING
 REVISION

NO.	BY	DATE	DESCRIPTION
-	-	-	-
-	-	-	-
-	-	-	-
-	-	-	-

TITLE:
 WEST BOUND BRIDGE - 1st 1/2
 WIDENING OPTION SECTION 1

DES: ---	DR: ---	APPROVED:
CHK: ---	CHK: ---	
SHEET NO. ---	OF --- SHEETS	

BRIDGE NO.
 -

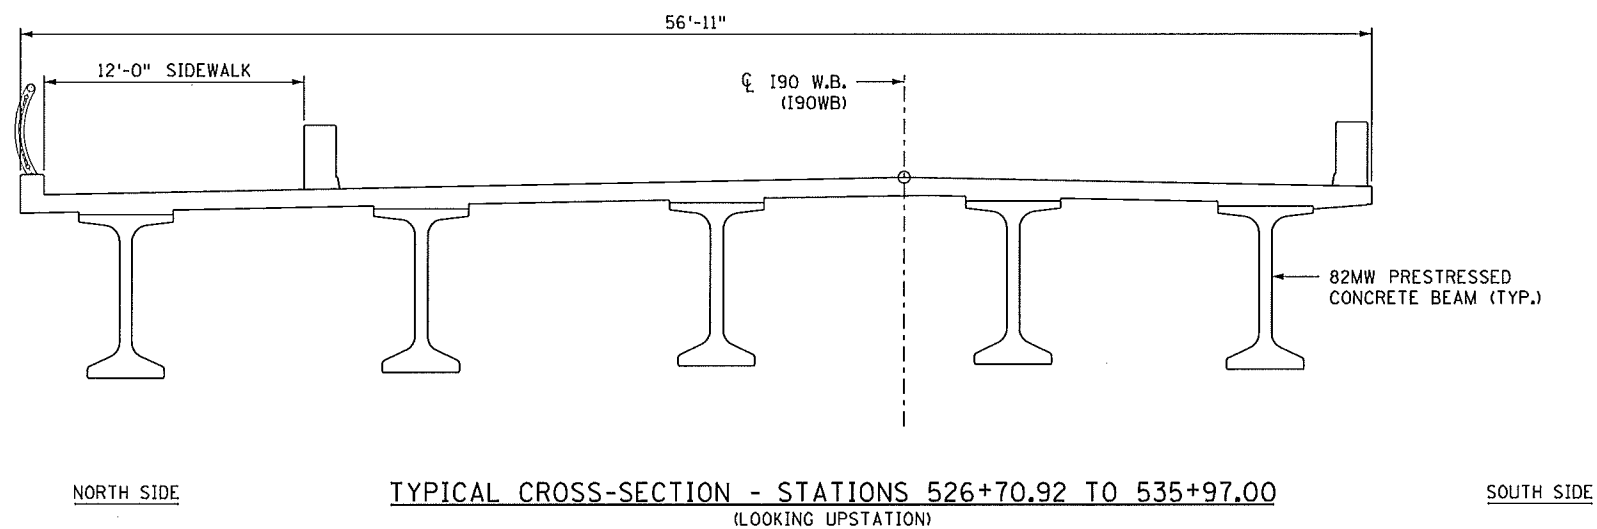

9/27/2011 2:13:06 PM G:\Projects\Drawings\Struct\FED-Bridge-Options\Option_1.dgn

	CERTIFIED BY _____ LICENSED PROFESSIONAL ENGINEER		DATE _____		NO. BY DATE DESCRIPTION -	TITLE: WEST BOUND BRIDGE - 1 ^a / _b WIDENING OPTION SECTION 2		DES: --- CHK: ---	DR: --- CHK: ---	APPROVED: _____ SHEET NO. _____ OF _____ SHEETS	BRIDGE NO. _____
	NAME: CHRISTOPHER J. BURGESS		LIC. NO. 45833								